



TAX MAP
SCALE: 1" = 300'

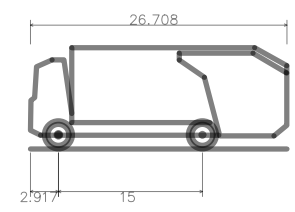

Mack Granite Axle Forward 4x2 GU712 + Wayne PowerLynx PL16
 Overall Length 26.708ft
 Overall Width 8.375ft
 Overall Body Height 10.546ft
 Min Body Ground Clearance 1.376ft
 Track Width 15.000ft
 Lock-to-lock time 6.00s
 Curb to Curb Turning Radius 29.300ft

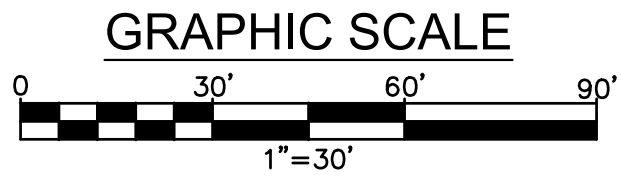

| | | | |
|--|--|---|----------------------------|
| HOUSER Engineering, LLC 1141 Greenwood Lake Tpke. Ringwood, NJ 07456 Tel: 973-728-2945 / Fax: 973-506-1524 www.housereng.com NJ CERT. OF AUTH. NO.: 24GA28163600 <small>THE INFORMATION, DESIGN, AND CONTENT OF THIS PLAN ARE PROPRIETARY AND SHALL NOT BE COPIED OR USED FOR ANY PURPOSE WITHOUT PRIOR WRITTEN AUTHORIZATION FROM HOUSER ENGINEERING, LLC. ONLY APPROVED, SIGNED, AND SEALED PLANS SHALL BE UTILIZED FOR CONSTRUCTION PURPOSES.</small> | TITLE: REFUSE TRUCK TURNING EXHIBIT | PROJECT: PRELIMINARY AND FINAL SITE PLAN 328 U.S. ROUTE 46 BOROUGH OF ROCKAWAY BLOCK 84, LOT 21 | DRAWN BY: BEB |
| | APPLICANT: TERRAVET ROCKAWAY, LLC | MORRIS COUNTY NEW JERSEY | SCALE: SEE SCALE |